


2nd Floor

Net Area=
159 Metres Sq
(1712 Feet Sq)

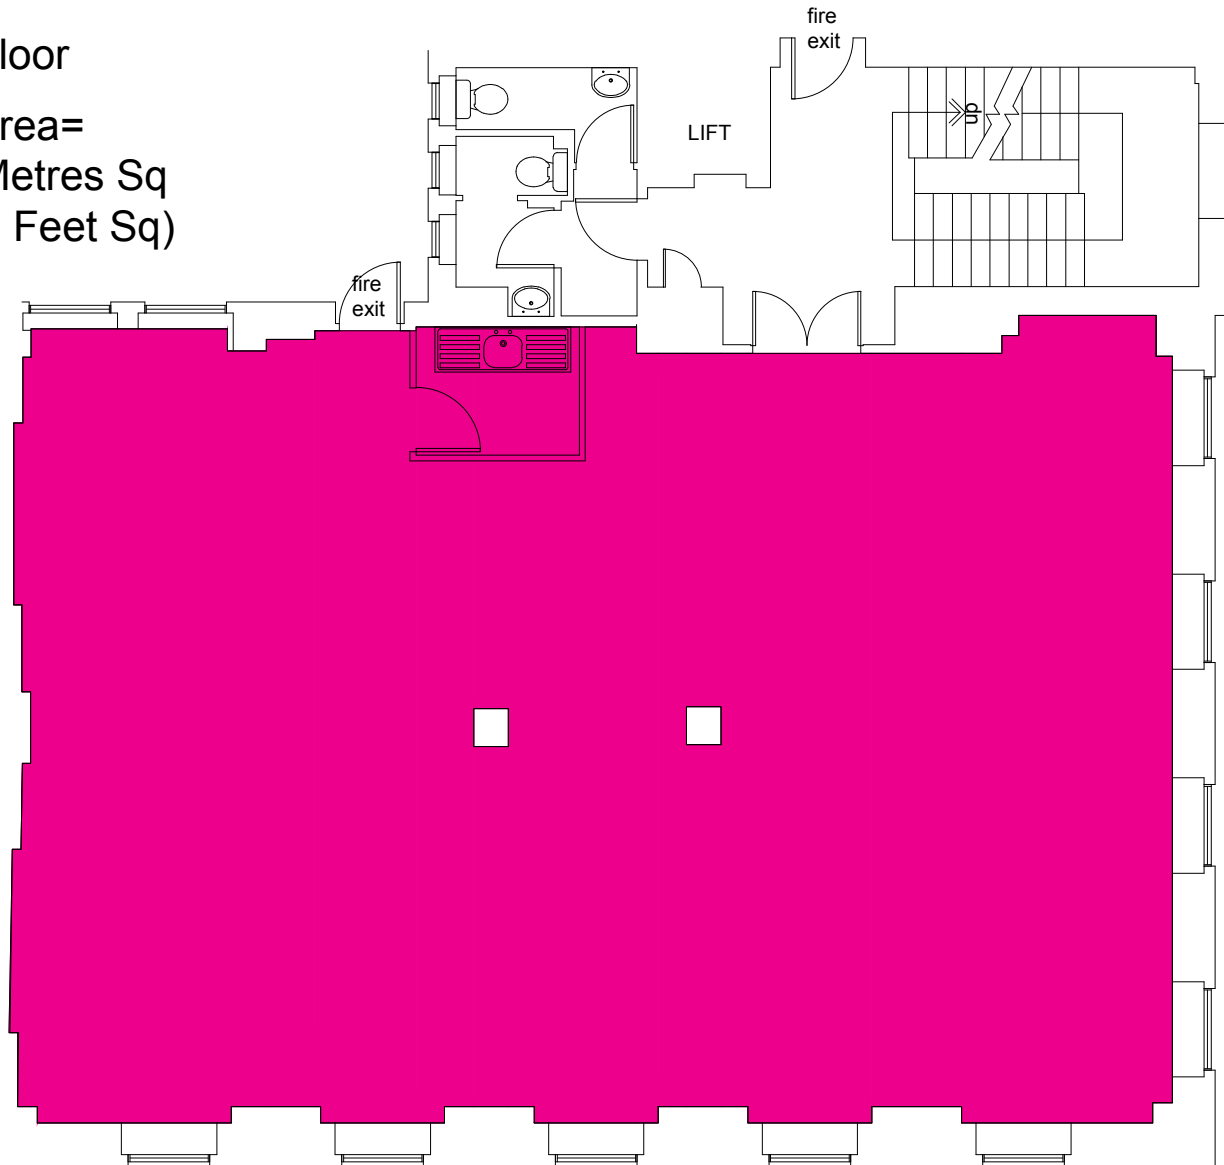

GROSVENOR

Notes

1. This drawing is not to be scaled. All dimensions are to be checked on site and any discrepancy reported to the C.A.

Rev	Description	Date
-	-	-

Project

29/31/35/37 Davies Street, W1

Drawing

31 Davies Street
Second Floor

Scale 1:100 @ A4	Date 07 Sept 09	Dn DSH
---------------------	--------------------	-----------

Drawing No. 24703700/31S	Rev -
-----------------------------	----------



GROSVENOR

4th Floor

Net Area =
163 Metres Sq
(1755 Feet Sq)



Notes

1. This drawing is not to be scaled. All dimensions are to be checked on site and any discrepancy reported to the C.A.

Rev	Description	Date
-	-	-

Project

29/31/35/37 Davies Street, W1

Drawing


31 Davies Street
Fourth Floor

Scale 1:100 @ A4	Date 07 Sept 09	Drn DSH
---------------------	--------------------	------------

Drawing No. 24703700/31Fo	Rev -
------------------------------	----------

5th Floor

Net Area=
159 Metres Sq
(1712 Feet Sq)

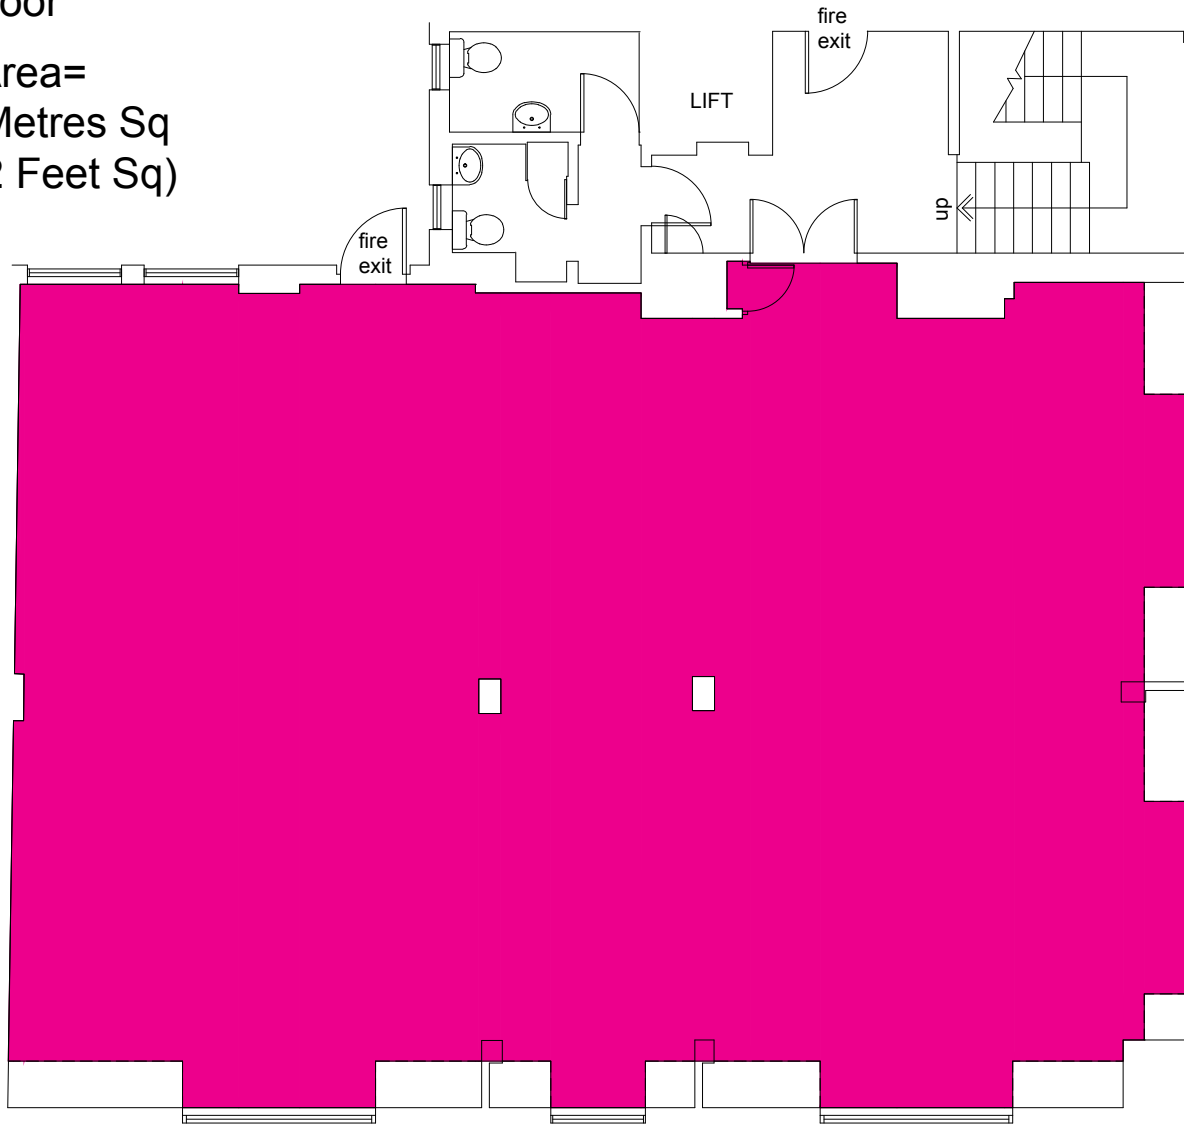

GROSVENOR

Notes

1. This drawing is not to be scaled. All dimensions are to be checked on site and any discrepancy reported to the C.A.

Rev	Description	Date
-	-	-

Project

29/31/35/37 Davies Street, W1

Drawing


31 Davies Street
Fifth Floor

Scale 1:100 @ A4	Date 07 Sept 09	Drn DSH
---------------------	--------------------	------------

Drawing No. 24703700/31Fi	Rev -
------------------------------	----------

Part 2nd Floor

Net Area =
57 Metres Sq
(616 Feet Sq)

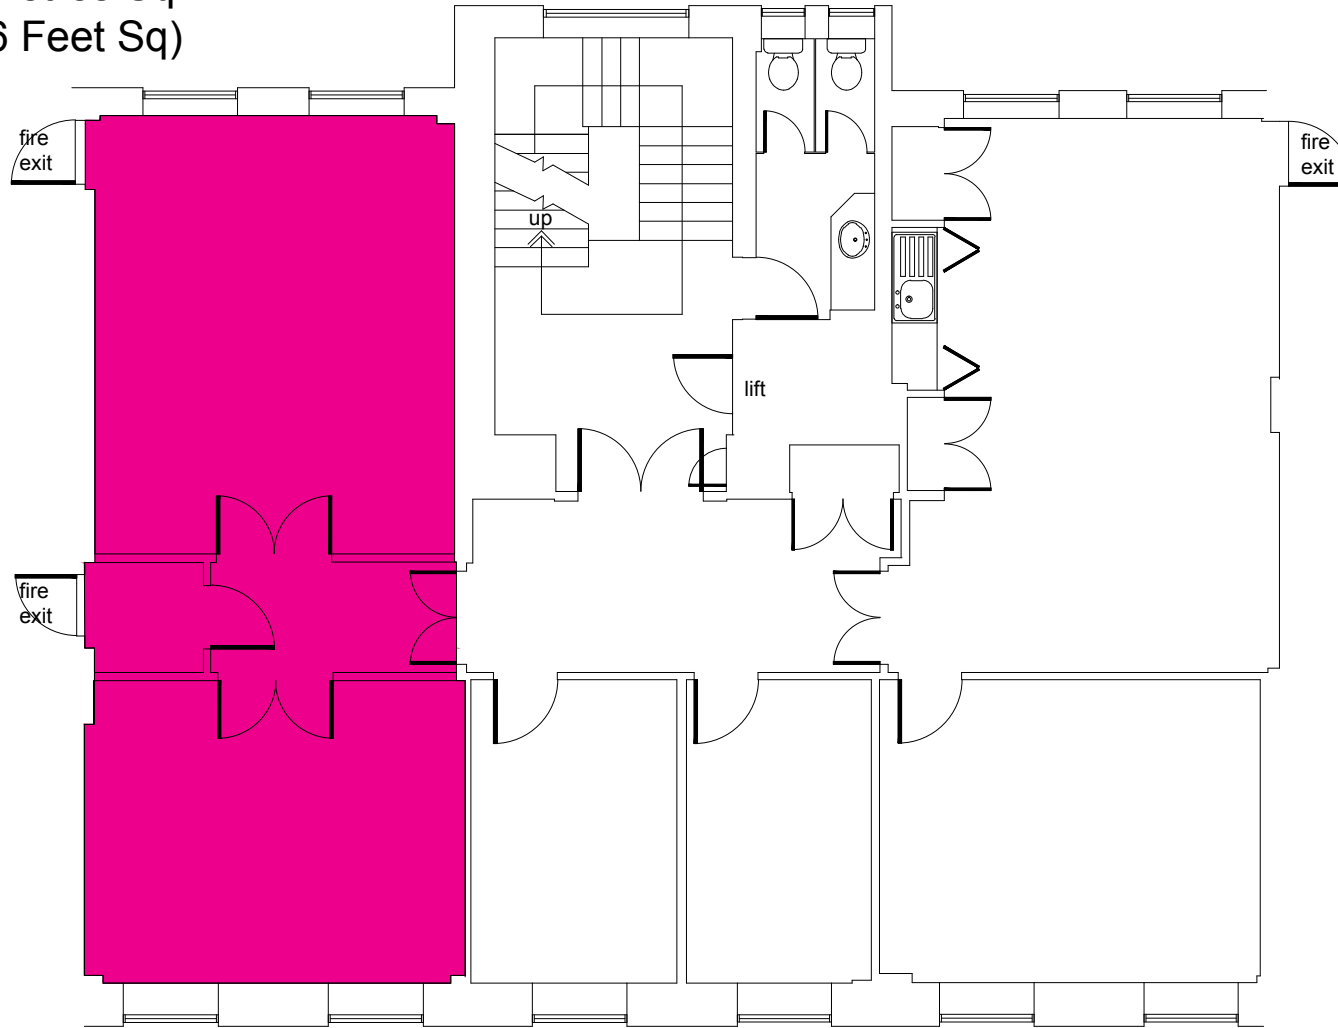

GROSVENOR

Notes

1. This drawing is not to be scaled. All dimensions are to be checked on site and any discrepancy reported to the C.A.

Rev	Description	Date
-	-	-

Project

29/31/35/37 Davies Street, W1

Drawing


33 Davies Street
Second Floor

Scale	Date	Dn
1:100 @ A4	07 Sept 09	DSH

Drawing No.	Rev
24703700/33S	-

3rd Floor

Net Area =
161 Metres Sq
(1734 Feet Sq)

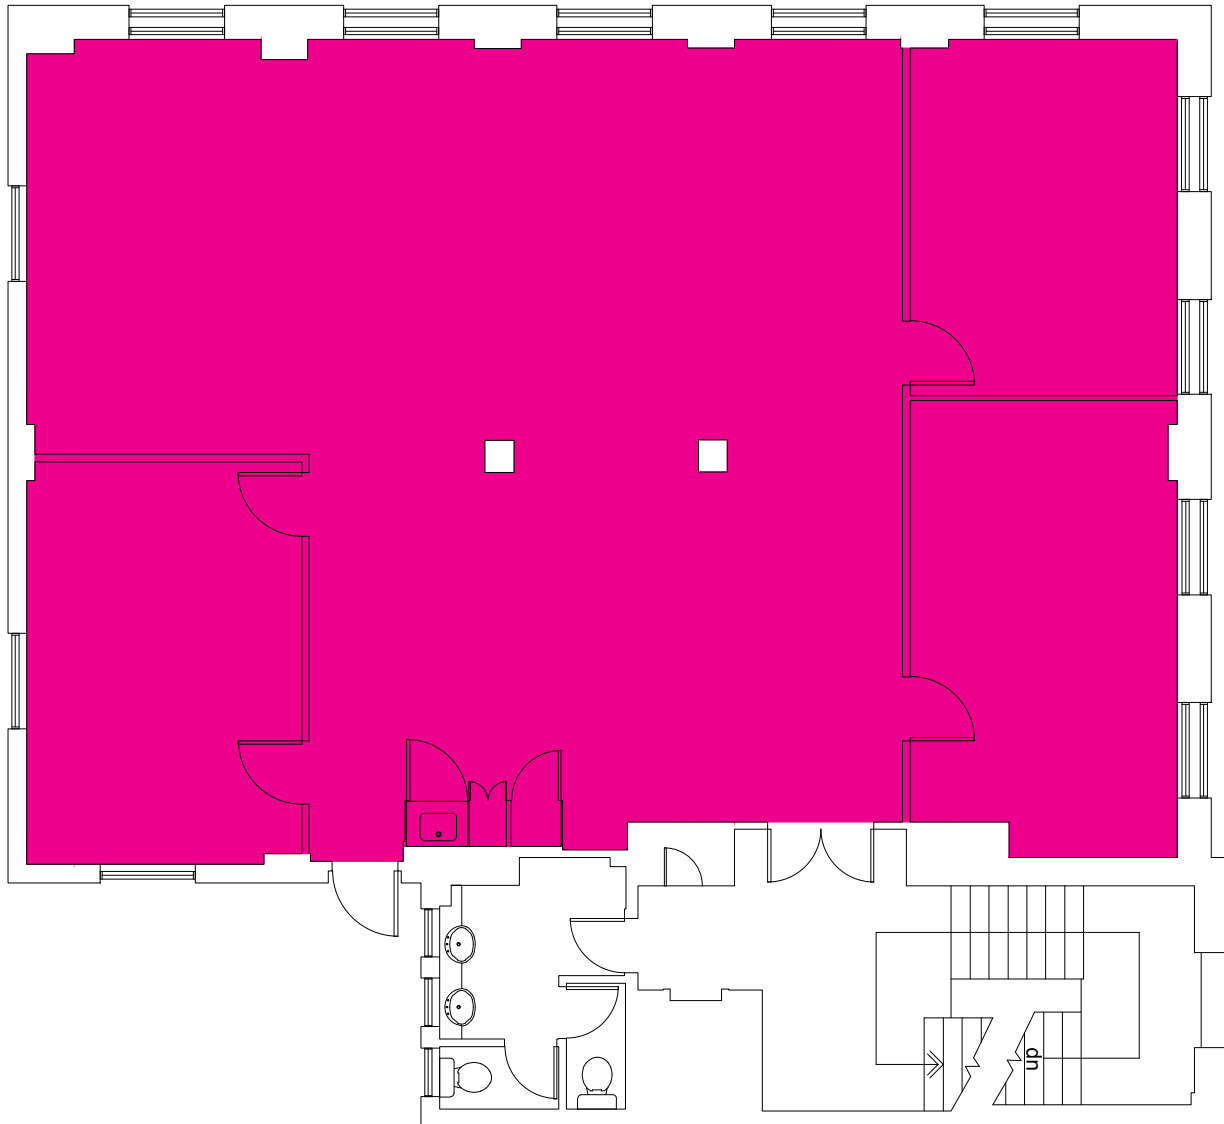

GROSVENOR

Notes

1. This drawing is not to be scaled. All dimensions are to be checked on site and any discrepancy reported to the C.A.

Rev	Description	Date
-----	-------------	------

Project

29/31/35/37 Davies Street, W1

Drawing

35 Davies Street
Third Floor

Scale	Date	Drm
1:100 @ A4	07 Sept 09	DSH

Drawing No.	Rev
24703700/35T	-